


DETOUR PLAN FOR GEA-0607-0125

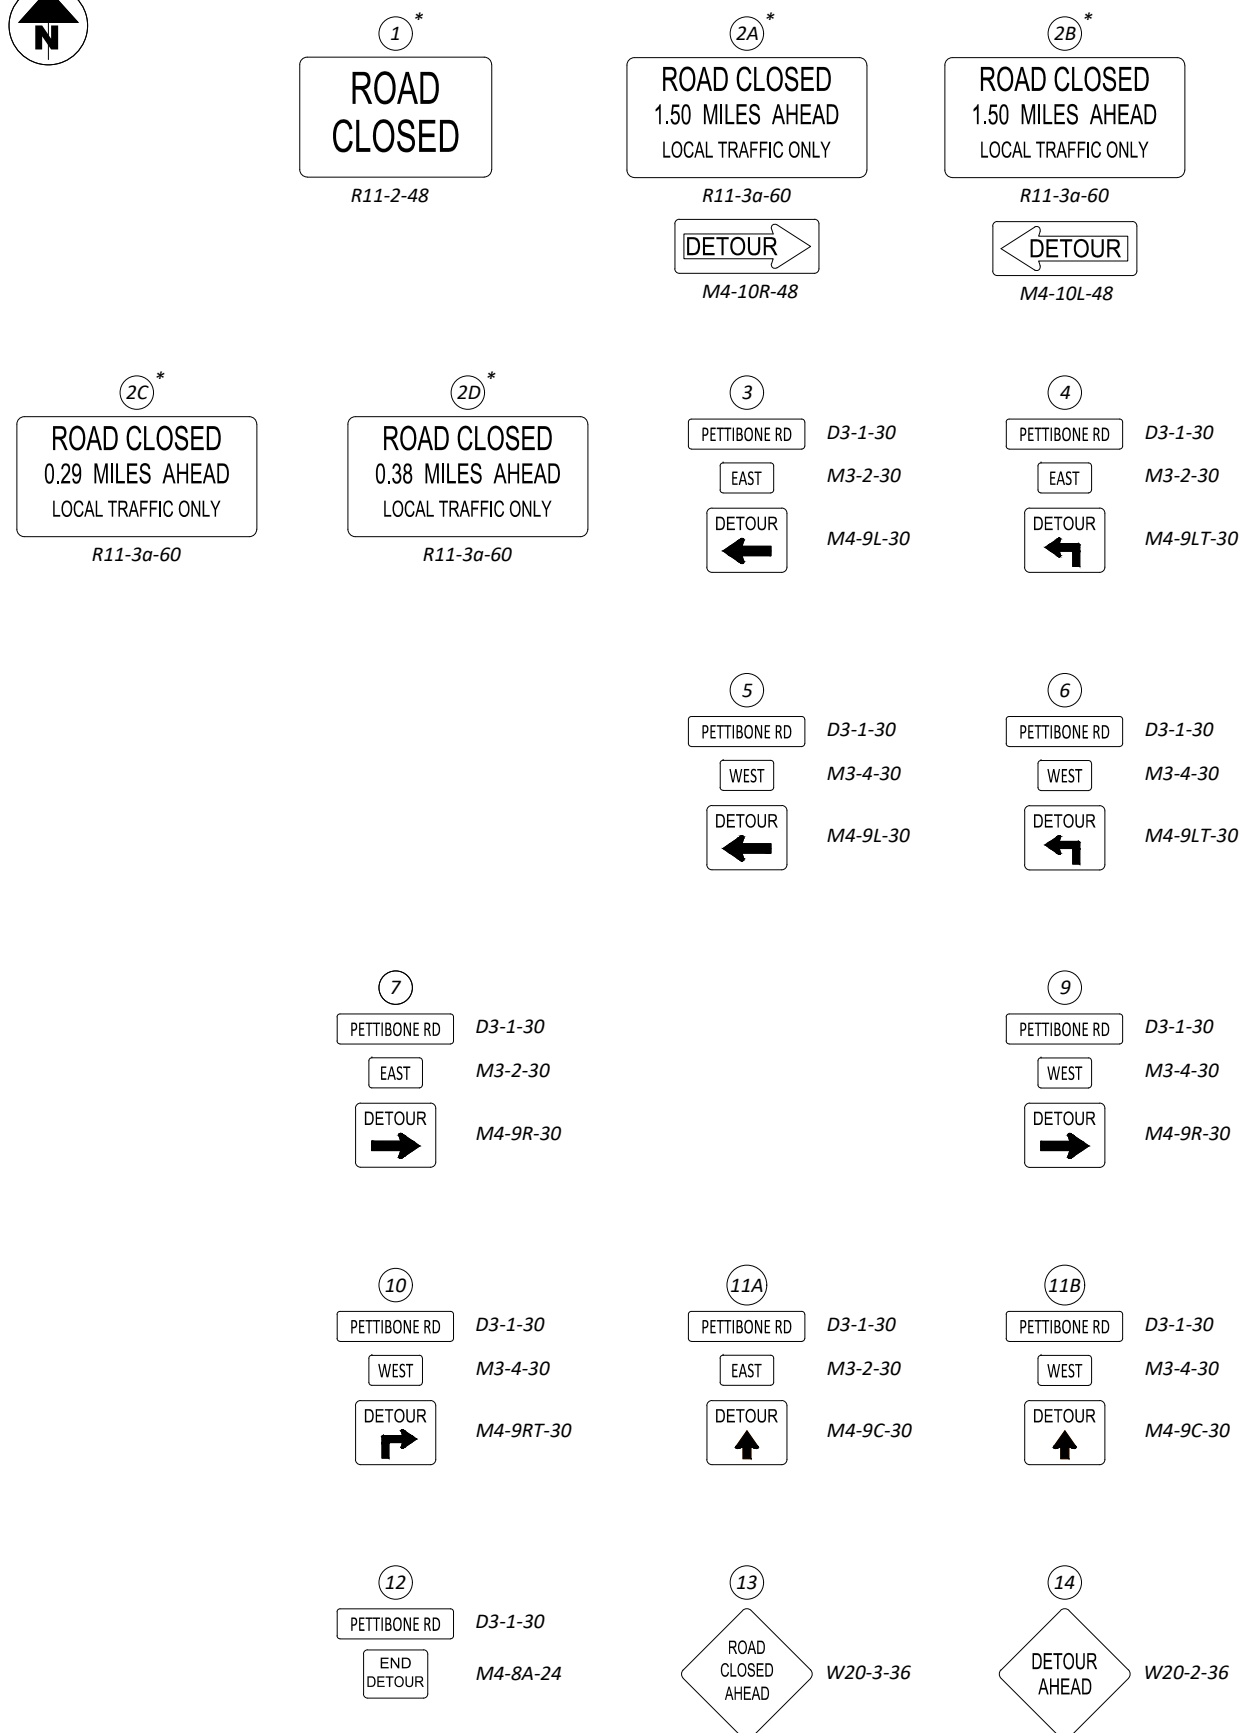

DETOUR PLAN LEGEND AND NOTES:

- CLOSED AS PER STANDARD CONSTRUCTION DRAWING MT-101.60
- ← OFFICIAL DETOUR ROUTE: PETTIBONE RD (CR 607)

REFER TO THE OHIO MANUAL OF UNIFORM TRAFFIC CONTROL DEVICES, FIGURE 6H-8 (TYPICAL APPLICATION 8), FOR SIGN SPACING.

*ON TYPE III BARRICADE WITH TYPE B FLASHERS MOUNTED PER SCD MT-101.60.

DETOUR PLAN

DESIGNER	CLG
REVIEWER	JHS 2/9/26
PROJECT ID	119138
SHEET	TOTAL
8	26